



STEP OPTIONS





STEP OPTION 1

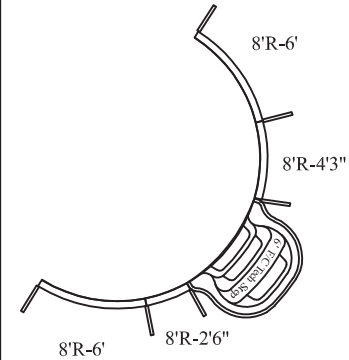

STEP OPTION 2

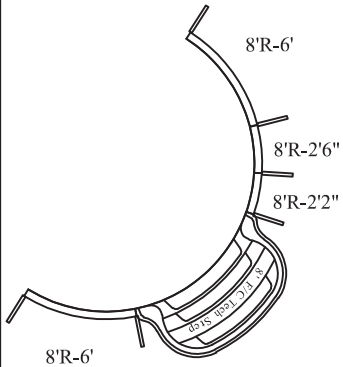

STEP OPTION 3

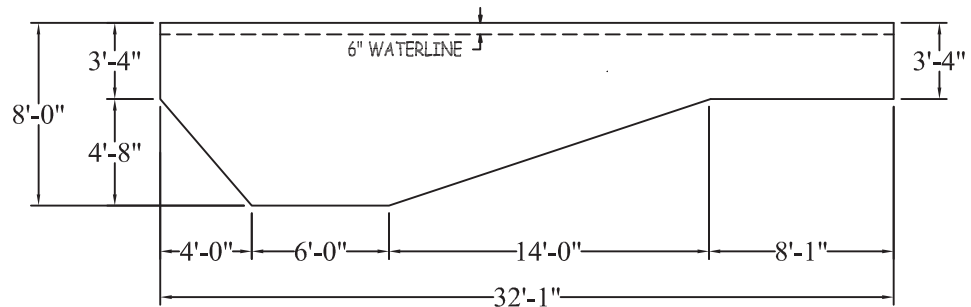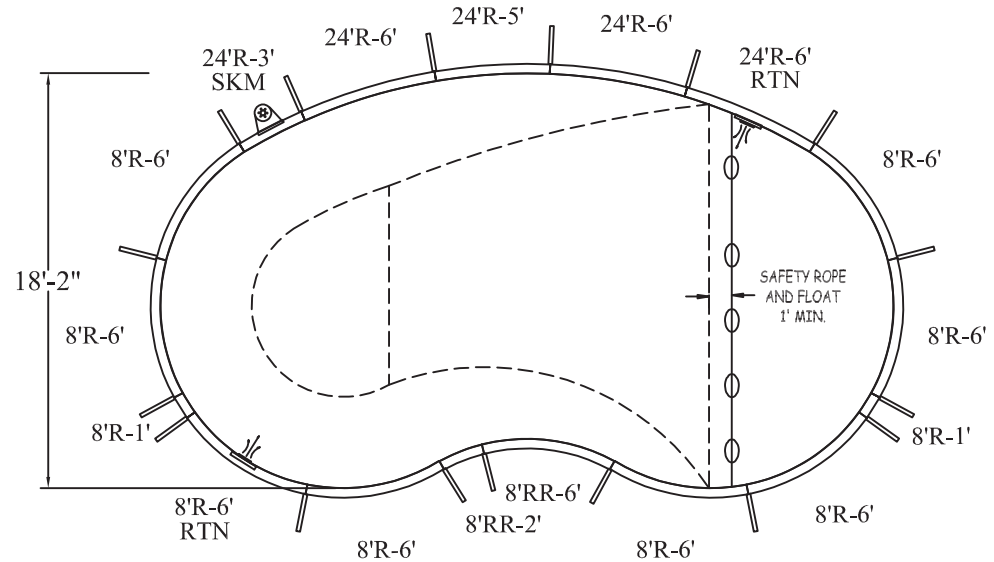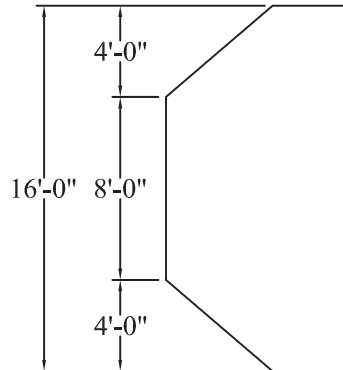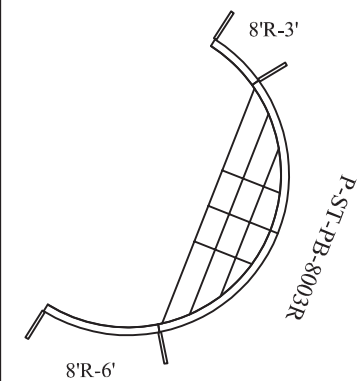

CRESCENT

DATE: 01/01/2019

PERIMETER: 84'-0" LIN.FT.

REVISION:

SURFACE (ft²): 470.7892

SCALE: N.T.S.

LINER (ft²): 513.3328

APPROX. WATER VOLUME: 61 300 LITRES

COVER (ft²): 742.6020


Free Form

ATLAS SERIES

WARNING

SWIMMING POOLS ARE DANGEROUS WHEN USED IMPROPERLY. CONSULT YOUR DEALER FOR INFORMATION ON THE SAFE USE OF SWIMMING POOLS. IT IS THE RESPONSIBILITY OF TOWN OFFICIALS, BUILDERS AND HOME OWNERS TO FOLLOW ALL SAFETY RECOMMENDATIONS OF LOCAL ORDINANCES AND EQUIPMENT MANUFACTURERS FOR DIVING & SLIDING EQUIPMENT REFER TO THE MANUFACTURE'S INSTRUCTIONS TO CORRECTLY POSITION & INSTALL EQUIPMENT.

16-0 X 18-2 X 32-1 LEFT

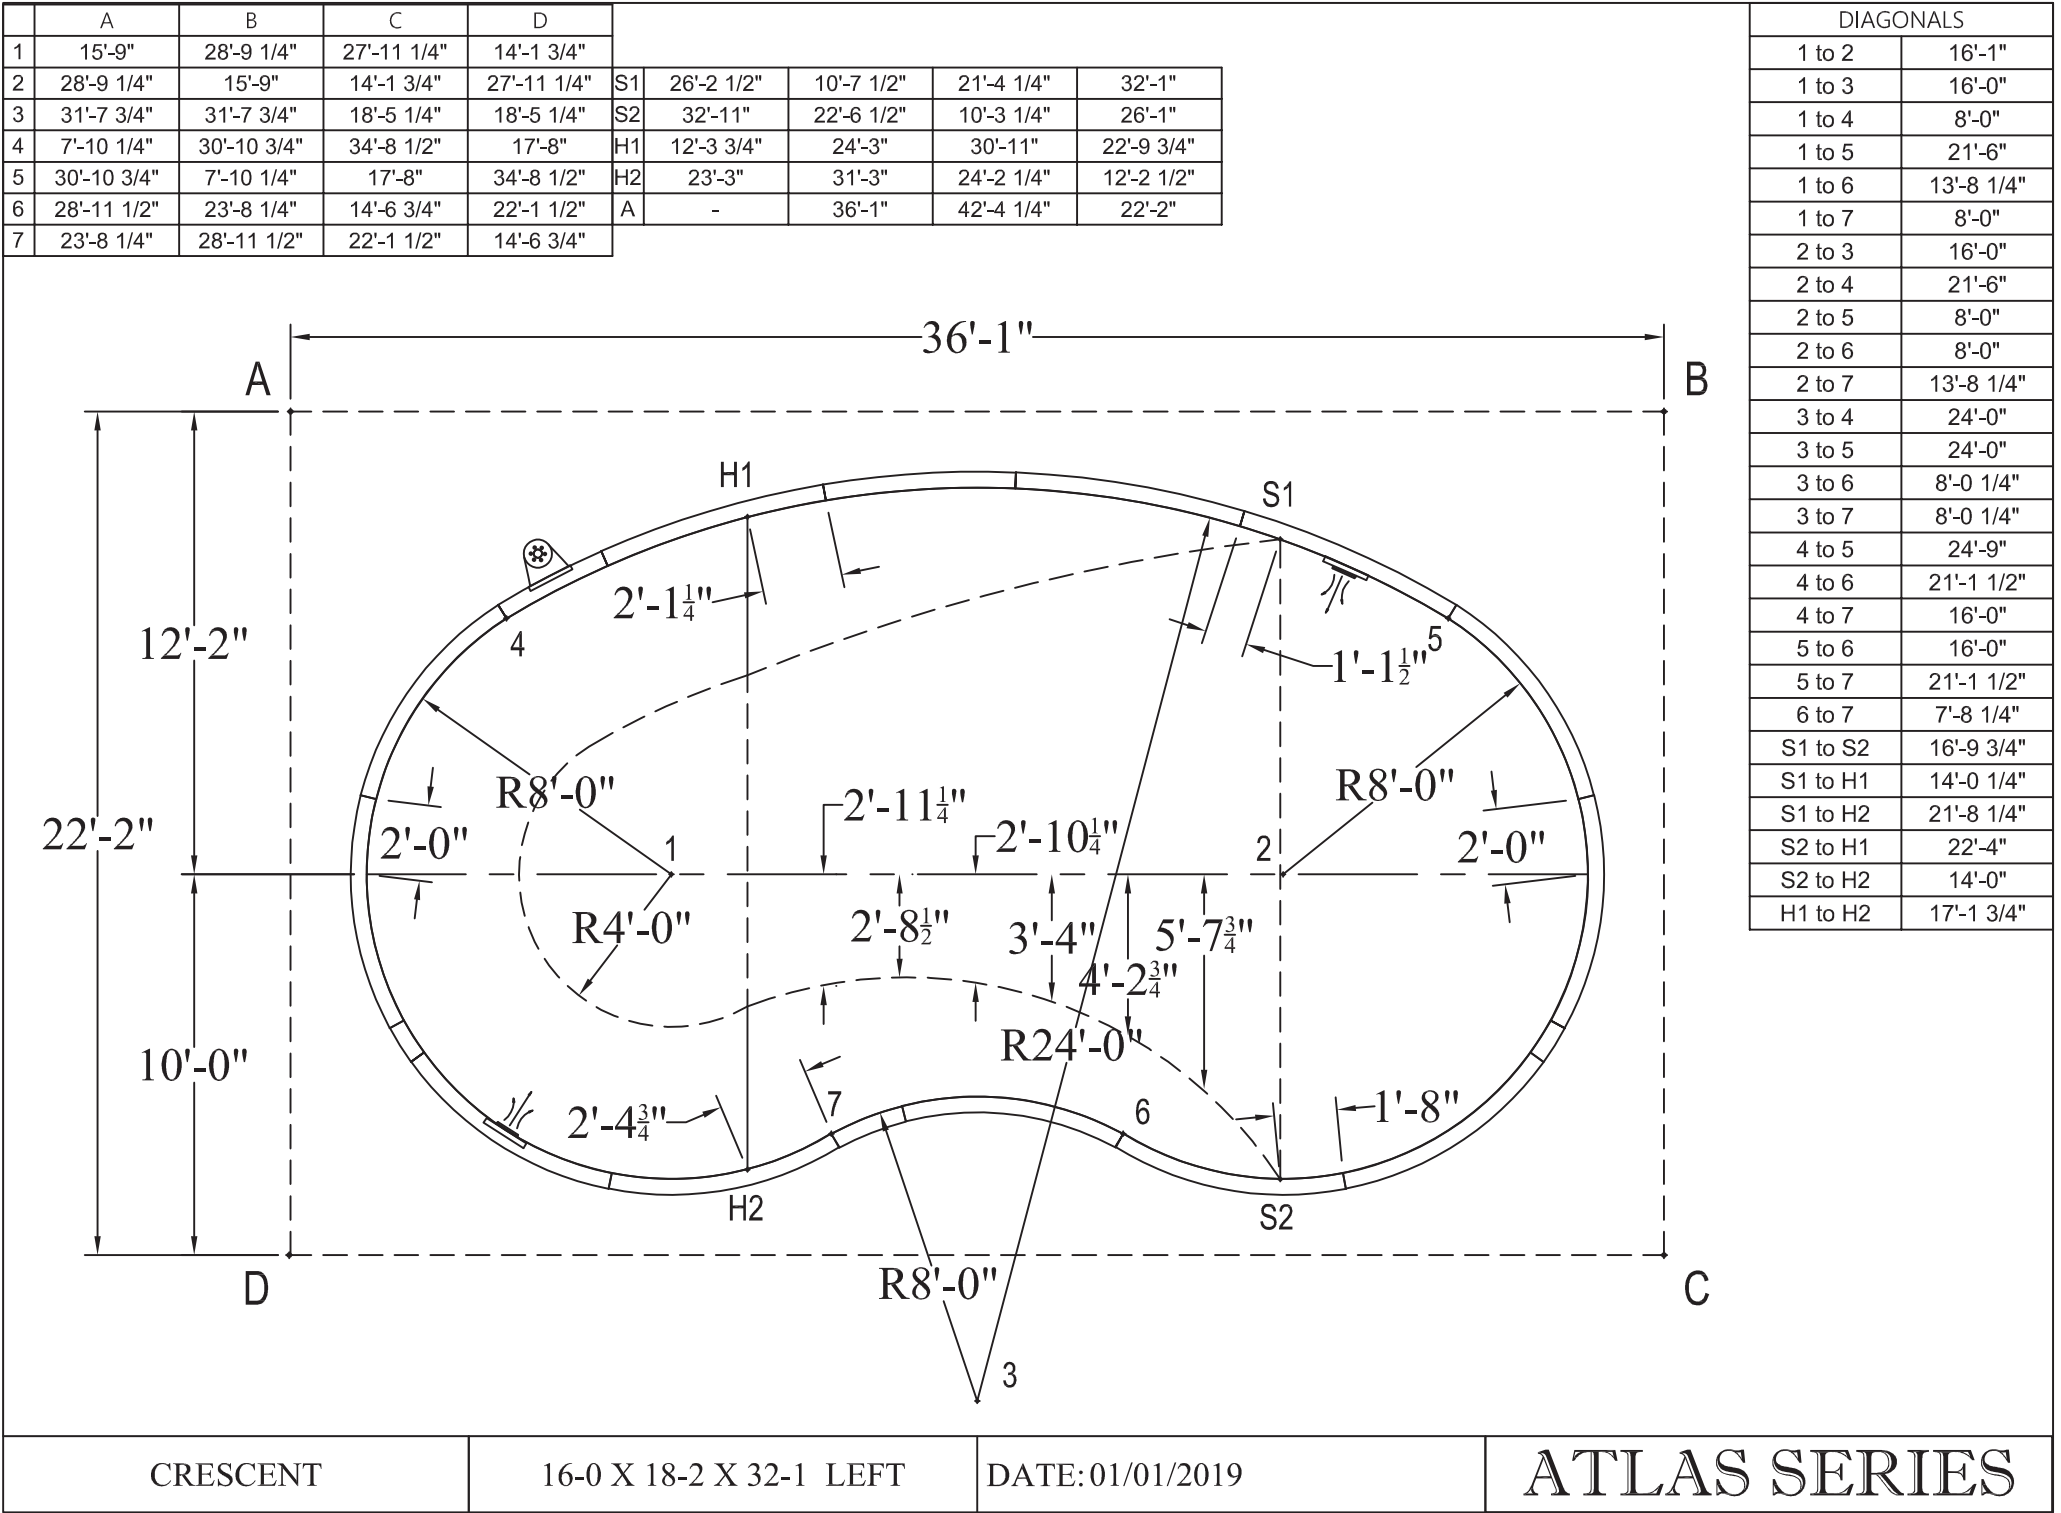

CRESCENT

16-0 X 18-2 X 32-1 LEFT

DATE:01/01/2019

ATLAS SERIES