


IN ACCORDANCE WITH ANSI/APSP/ICC-5 2011, THE INSTALLER IS RESPONSIBLE FOR PLACING ONE SKIMMER FOR EVERY 800 SQUARE FEET OF SURFACE AREA AND ONE RETURN FOR EVERY 300 SQUARE FEET OF SURFACE AREA.

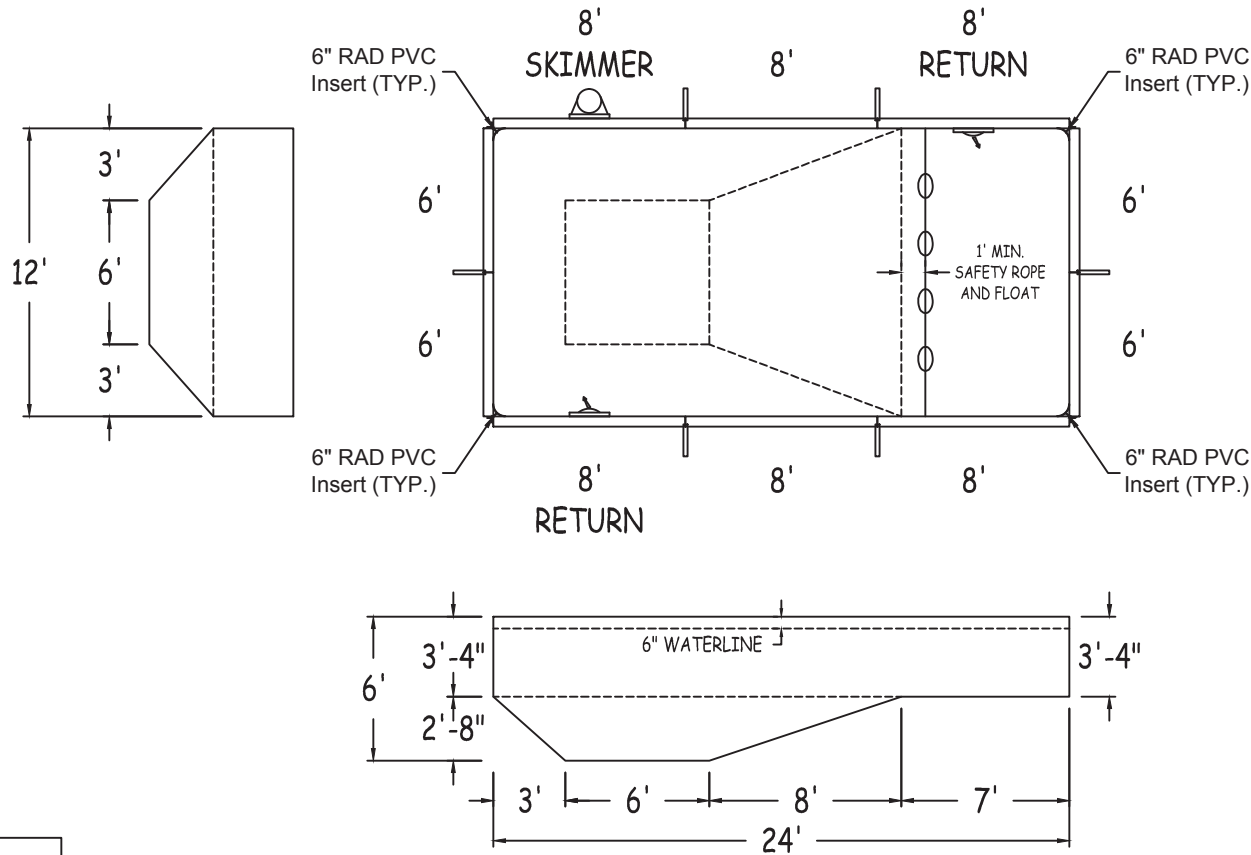

LATHAM STEEL

RECTANGLE-6IN RAD 12-0 X 24-0

42" STEEL PANELS

PERIMETER: 72'-0" VOLUME (US Gal): 8000

DWG#: LSRE06S1224-15

SURFACE (ft²): 288 VOLUME (Liters): 30300

KIT#: RE06S1224

LINER (ft²): 288 DATE: 1/1/2015 DSR: 111

COVER (ft²): 364

SCALE: 1/8" = 1'-0"




NON-DIVING POOL

USE OF DIVING EQUIPMENT IS PROHIBITED

MEETS DEPTH AND SHAPE MINIMUM STANDARD ANSI/APSP/ICC-5 2011


RECTANGLE-6IN RAD

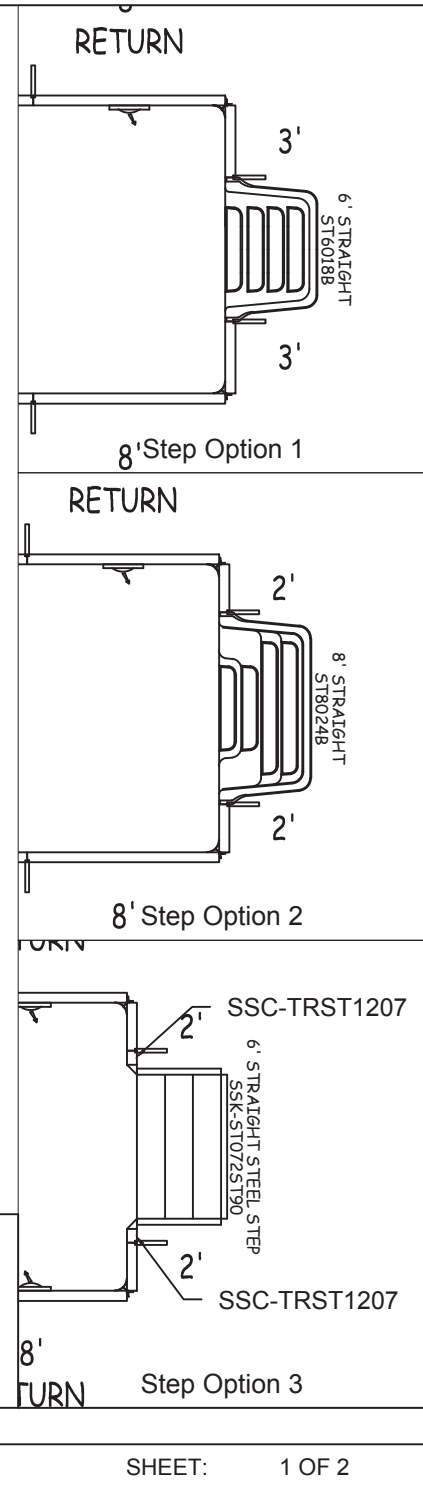

SHEET: 1 OF 2

Diagonals	
S1toS2	12'-0"
H1toH2	12'-0"
S1toH1	8'-0"
S2toH2	8'-0"
S1toH2	14'-5"
H1toS2	14'-5"
1 to 2	24'-0"
1 to 3	26'-10"
1 to 4	12'-0"
2 to 3	12'-0"
2 to 4	26'-10"
3 to 4	24'-0"

Part number	Description	Base	Option 1	Option 2	Option 3
		QTY	QTY	QTY	QTY
ST0960002X	8'	3	3	3	3
ST0960002*	8' SKIMMER	1	1	1	1
ST0960002*	8' RETURN	2	2	2	2
ST0720001X	6'	4	2	2	2
ST0360000X	3'	-	2	-	-
ST0240000X	2'	-	-	2	2
SSC-TRST1207	12" Straight Transition	-	-	-	2
Brace	Brace	6	7	7	7
IPC-AB90	CONNECTOR CNR ANGLE 90D 42"	4	4	4	4
IPC-AB90-INS6R	CORNER INSERT 6" RAD PVC 42"	4	4	4	4
IPC-STKPK25	REBAR STAKE 18" 25PC	1	1	1	1
IPC-HDWSTRT150	BOLT STR 3/8-16X1" C/W NUT 150PC	1	1	1	1
ST6018B	THKSHT STEP STR 6'	-	1	-	-
ST8024B	THKSHT STEP STR SIT N STEP 8'	-	-	1	-
SSK-ST072ST90	STEEL STEP STR-90D 3 TRD 6'	-	-	-	1

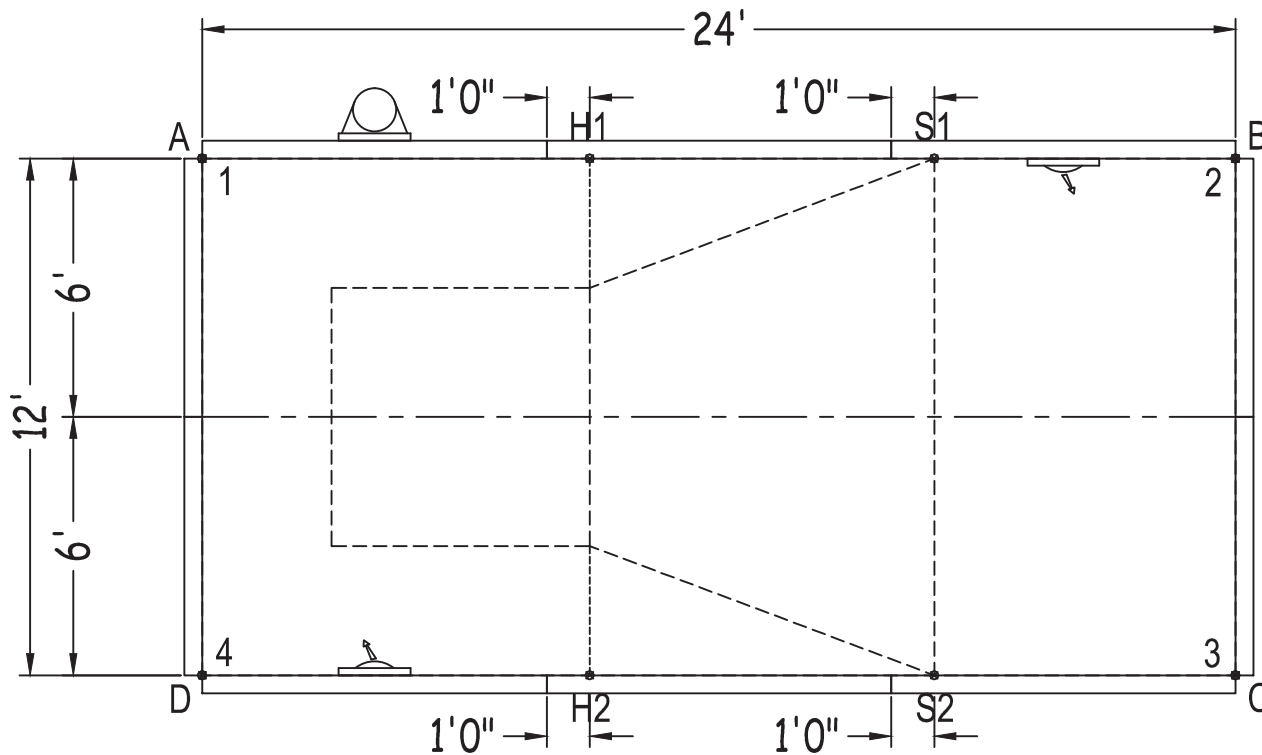

	A	B	C	D
1	0"	24'-0"	26'-10"	12'-0"
2	24'-0"	0"	12'-0"	26'-10"
3	26'-10"	12'-0"	0"	24'-0"
4	12'-0"	26'-10"	24'-0"	0"
S2	20'-9 3/4"	13'-10 3/4"	7'-0"	17'-0"
S1	17'-0"	7'-0"	13'-10 3/4"	20'-9 3/4"
H2	15'-0"	19'-2 1/2"	15'-0"	9'-0"
H1	9'-0"	15'-0"	19'-2 1/2"	15'-0"
A	-	24'-0"	26'-10"	12'-0"

RECTANGLE-6IN RAD 12-0 X 24-0

DWG #: LSRE06S1224-15

DATE: 1/1/2015

SHEET: 2 OF 2