

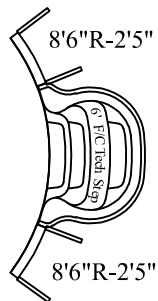


STEP OPTIONS

STEP OPTION 1

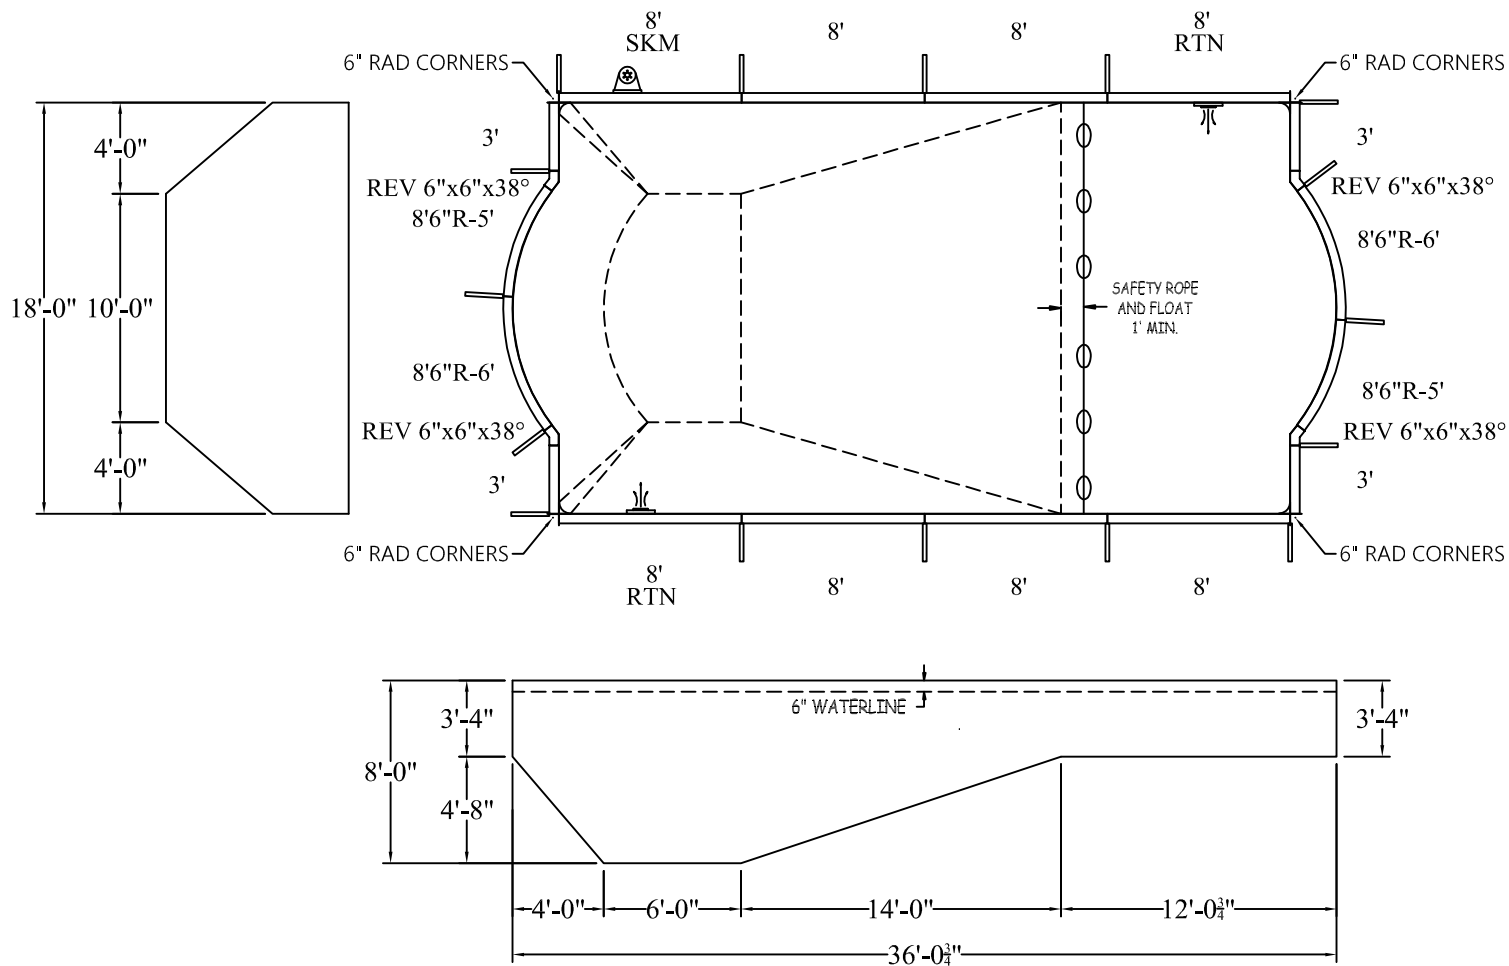

STEP OPTION 2

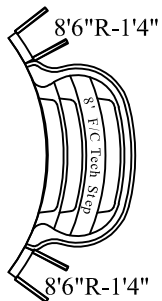

ROMAN 6 IN RAD

18-0 X 36-1

DATE: 01/01/2019

REVISION:

SCALE: N.T.S.

APPROX. WATER VOLUME: 75 400 LITRES

PERIMETER: 102'-0" LIN.FT.

SURFACE (ft²): 606.6568

LINER (ft²): 649.1232


COVER (ft²): 761.6600 Standard

ATLAS SERIES

WARNING

SWIMMING POOLS ARE DANGEROUS WHEN USED IMPROPERLY. CONSULT YOUR DEALER FOR INFORMATION ON THE SAFE USE OF SWIMMING POOLS. IT IS THE RESPONSIBILITY OF TOWN OFFICIALS, BUILDERS AND HOME OWNERS TO FOLLOW ALL SAFETY RECOMMENDATIONS OF LOCAL ORDINANCES AND EQUIPMENT MANUFACTURERS FOR DIVING & SLIDING EQUIPMENT REFER TO THE MANUFACTURE'S INSTRUCTIONS TO CORRECTLY POSITION & INSTALL EQUIPMENT.

	A	B	C	D						DIAGONALS		1 to 15	8'-10"	6 to 9	12'-0 1/4"
1	15'-2 1/2"	31'-6 1/2"	31'-6 1/2"	15'-2 1/2"	11	20'-4 3/4"	41'-2 1/2"	36'-1"	4'-6"	1 to 2	19'-0 3/4"	2 to 3	16'-0 3/4"	6 to 10	15'-0 1/4"
2	31'-6 1/2"	15'-2 1/2"	15'-2 1/2"	31'-6 1/2"	12	17'-5 3/4"	39'-10 1/4"	36'-4 1/2"	6'-5"	1 to 3	3'-0"	2 to 4	27'-0 3/4"	6 to 11	35'-4 1/4"
3	17'-5"	28'-9"	28'-9"	17'-5"	13	16'-5 3/4"	39'-8 3/4"	36'-10"	7'-0"	1 to 4	11'-1"	2 to 5	11'-1"	6 to 12	34'-2 1/4"
4	4'-6"	36'-1"	41'-2 1/2"	20'-4 3/4"	14	6'-11 1/2"	36'-9 3/4"	39'-9"	16'-6 1/2"	1 to 5	27'-0 3/4"	2 to 6	8'-10"	6 to 13	34'-2"
5	36'-1"	4'-6"	20'-4 3/4"	41'-2 1/2"	15	6'-5"	36'-4 1/2"	39'-10 1/4"	17'-5 3/4"	1 to 6	26'-2 3/4"	2 to 7	8'-6"	6 to 14	32'-4"
6	36'-4 1/2"	6'-5"	17'-5 3/4"	39'-10 1/4"	S1	26'-1"	14'-2 1/2"	24'-5 1/2"	32'-9 3/4"	1 to 7	26'-4 1/4"	2 to 8	8'-6"	6 to 15	32'-0"
7	36'-9 3/4"	6'-11 1/2"	16'-6 1/2"	39'-9"	S2	32'-9 3/4"	24'-5 1/2"	14'-2 1/2"	26'-1"	1 to 8	26'-4 1/4"	2 to 9	8'-10"	7 to 8	10'-3"
8	39'-9"	16'-6 1/2"	6'-11 1/2"	36'-9 3/4"	H1	12'-2"	28'-1 1/2"	34'-5 1/2"	23'-4"	1 to 9	26'-2 3/4"	2 to 10	11'-1"	7 to 9	11'-1 3/4"
9	39'-10 1/4"	17'-5 3/4"	6'-5"	36'-4 1/2"	H2	23'-4"	34'-5 1/2"	28'-1 1/2"	12'-2"	1 to 10	27'-0 3/4"	2 to 11	27'-0 3/4"	7 to 10	14'-1 1/2"
10	41'-2 1/2"	20'-4 3/4"	4'-6"	36'-1"	A	-	40'-0 3/4"	45'-8 1/2"	22'-0"	1 to 11	11'-1"	2 to 12	26'-2 3/4"	7 to 11	35'-3 1/4"
										1 to 12	8'-10"	2 to 13	26'-4"	7 to 12	34'-2 1/4"

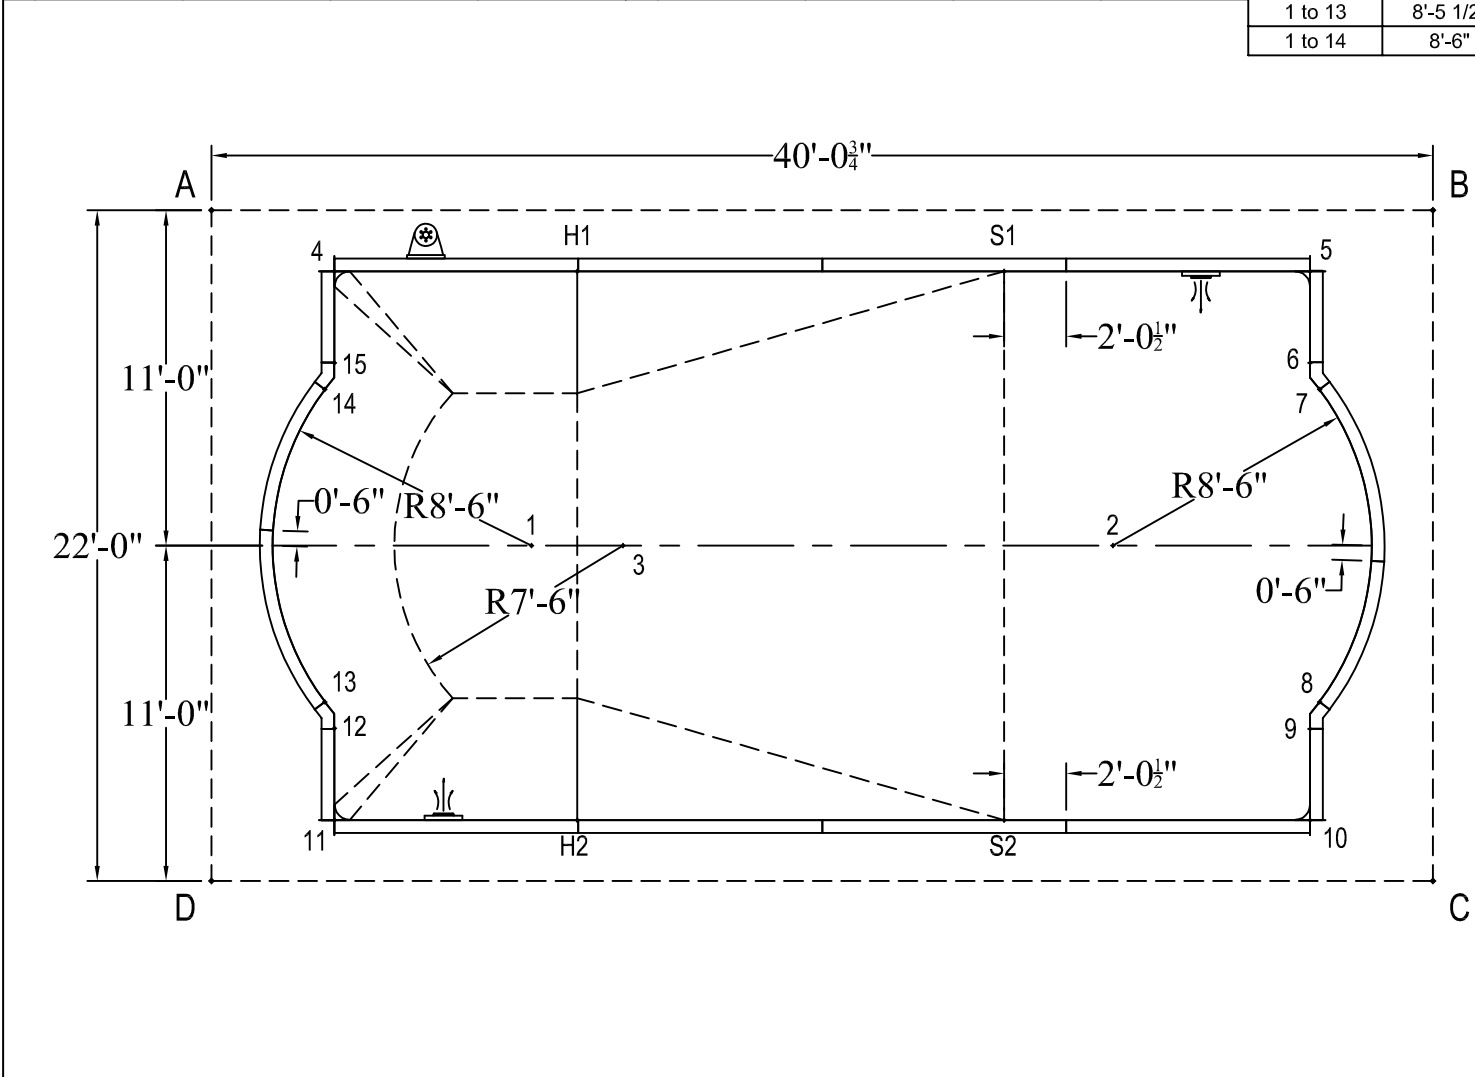

3 to 4	13'-0 3/4"	7 to 15	32'-4"
3 to 5	24'-3 1/4"	8 to 9	0'-11 1/4"
3 to 6	23'-3 3/4"	8 to 10	3'-10 3/4"
3 to 7	23'-5"	8 to 11	32'-6 1/2"
3 to 8	23'-5"	8 to 12	32'-4"
3 to 9	23'-3 3/4"	8 to 13	32'-7 1/2"
3 to 10	24'-3 1/4"	8 to 14	34'-2 1/4"
3 to 11	13'-0 3/4"	8 to 15	34'-2 1/4"
3 to 12	11'-2 1/2"	9 to 10	2'-11 3/4"
3 to 13	11'-0 1/4"	9 to 11	32'-1 3/4"
3 to 14	11'-0 1/2"	9 to 12	32'-0"
3 to 15	11'-2 1/2"	9 to 13	32'-4"
4 to 5	32'-0"	9 to 14	34'-2 1/4"
4 to 6	32'-1 3/4"	9 to 15	34'-2 1/4"
4 to 7	32'-6 1/2"	10 to 11	32'-0"
4 to 8	35'-3 1/4"	10 to 12	32'-1 3/4"
4 to 9	35'-4 1/4"	10 to 13	32'-6 3/4"
4 to 10	36'-8 1/2"	10 to 14	35'-3 1/4"
4 to 11	18'-0"	10 to 15	35'-4 1/4"
4 to 12	15'-0 1/4"	11 to 12	2'-11 3/4"
4 to 13	14'-0 3/4"	11 to 13	3'-11 1/2"
4 to 14	3'-10 3/4"	11 to 14	14'-1 1/2"
4 to 15	2'-11 3/4"	11 to 15	15'-0 1/4"
5 to 6	2'-11 3/4"	12 to 13	1'-0"
5 to 7	3'-10 3/4"	12 to 14	11'-1 3/4"
5 to 8	14'-1 1/2"	12 to 15	12'-0 1/4"
5 to 9	15'-0 1/4"	13 to 14	10'-2 1/4"
5 to 10	18'-0"	13 to 15	11'-1"
5 to 11	36'-8 1/2"	14 to 15	0'-11 1/4"
5 to 12	35'-4 1/4"	S1 to S2	18'-0"
5 to 13	35'-3"	S1 to H1	14'-0"
5 to 14	32'-6 1/2"	S1 to H2	21'-8 1/2"
5 to 15	32'-1 3/4"	S2 to H1	22'-9 3/4"
6 to 7	0'-11 1/4"	S2 to H2	13'-7"
6 to 8	11'-1 3/4"	H1 to H2	16'-11 3/4"