



STEP OPTIONS





STEP OPTION 1

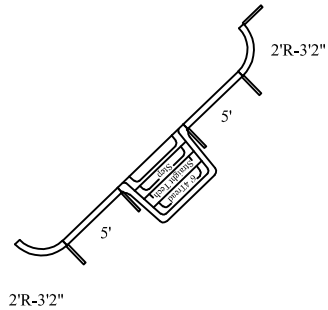

STEP OPTION 2

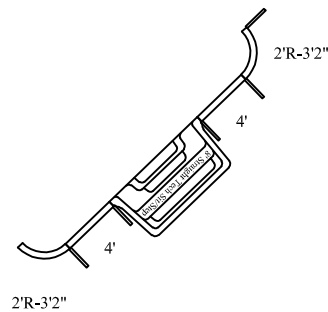

STEP OPTION 3

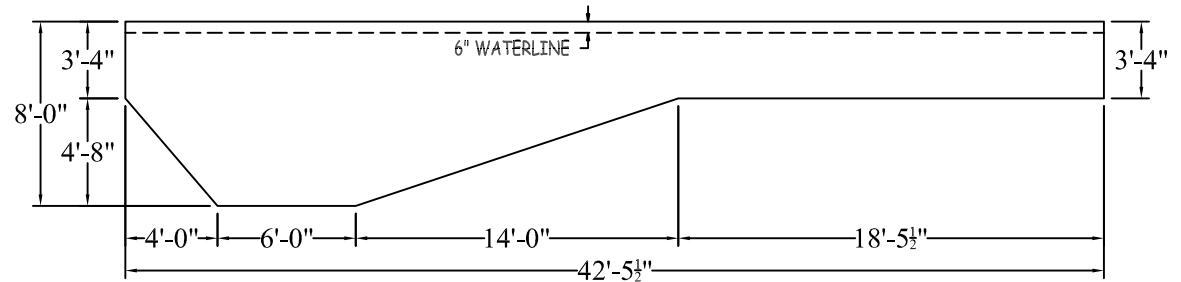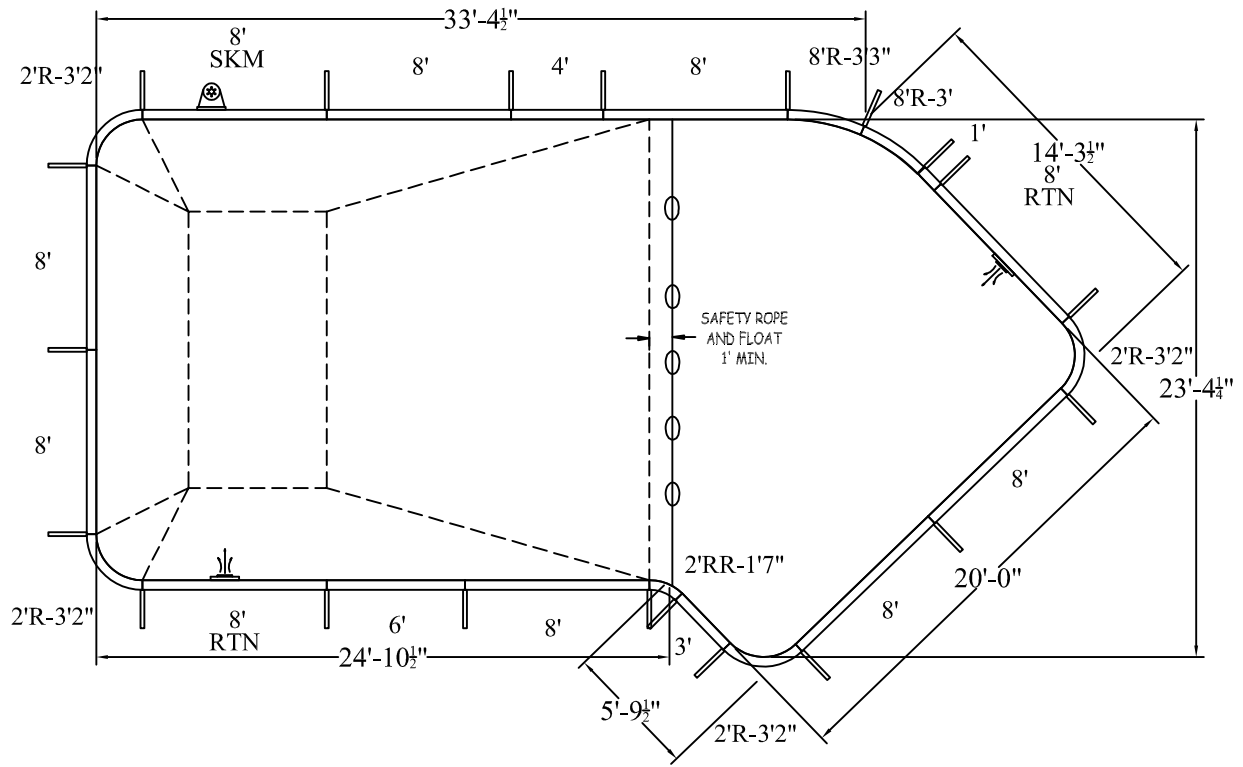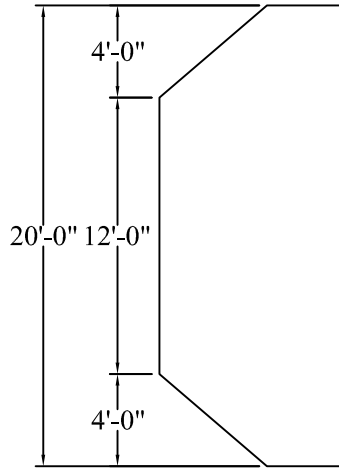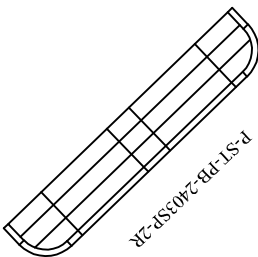

LAZY L 2FT RAD

DATE: 01/01/2020

PERIMETER: 114'-6" LIN.FT.

REVISION:

SURFACE (ft²): 778.5126

SCALE: N.T.S.

LINER (ft²): 783.3340

APPROX. WATER VOLUME: 82 200 LITRES


COVER (ft²): 1127.3185 Standard

ATLAS SERIES

WARNING

SWIMMING POOLS ARE DANGEROUS WHEN USED IMPROPERLY. CONSULT YOUR DEALER FOR INFORMATION ON THE SAFE USE OF SWIMMING POOLS. IT IS THE RESPONSIBILITY OF TOWN OFFICIALS, BUILDERS AND HOME OWNERS TO FOLLOW ALL SAFETY RECOMMENDATIONS OF LOCAL ORDINANCES AND EQUIPMENT MANUFACTURERS FOR DIVING & SLIDING EQUIPMENT REFER TO THE MANUFACTURE'S INSTRUCTIONS TO CORRECTLY POSITION & INSTALL EQUIPMENT.

20-0 X 23-4 X 42-6 LEFT

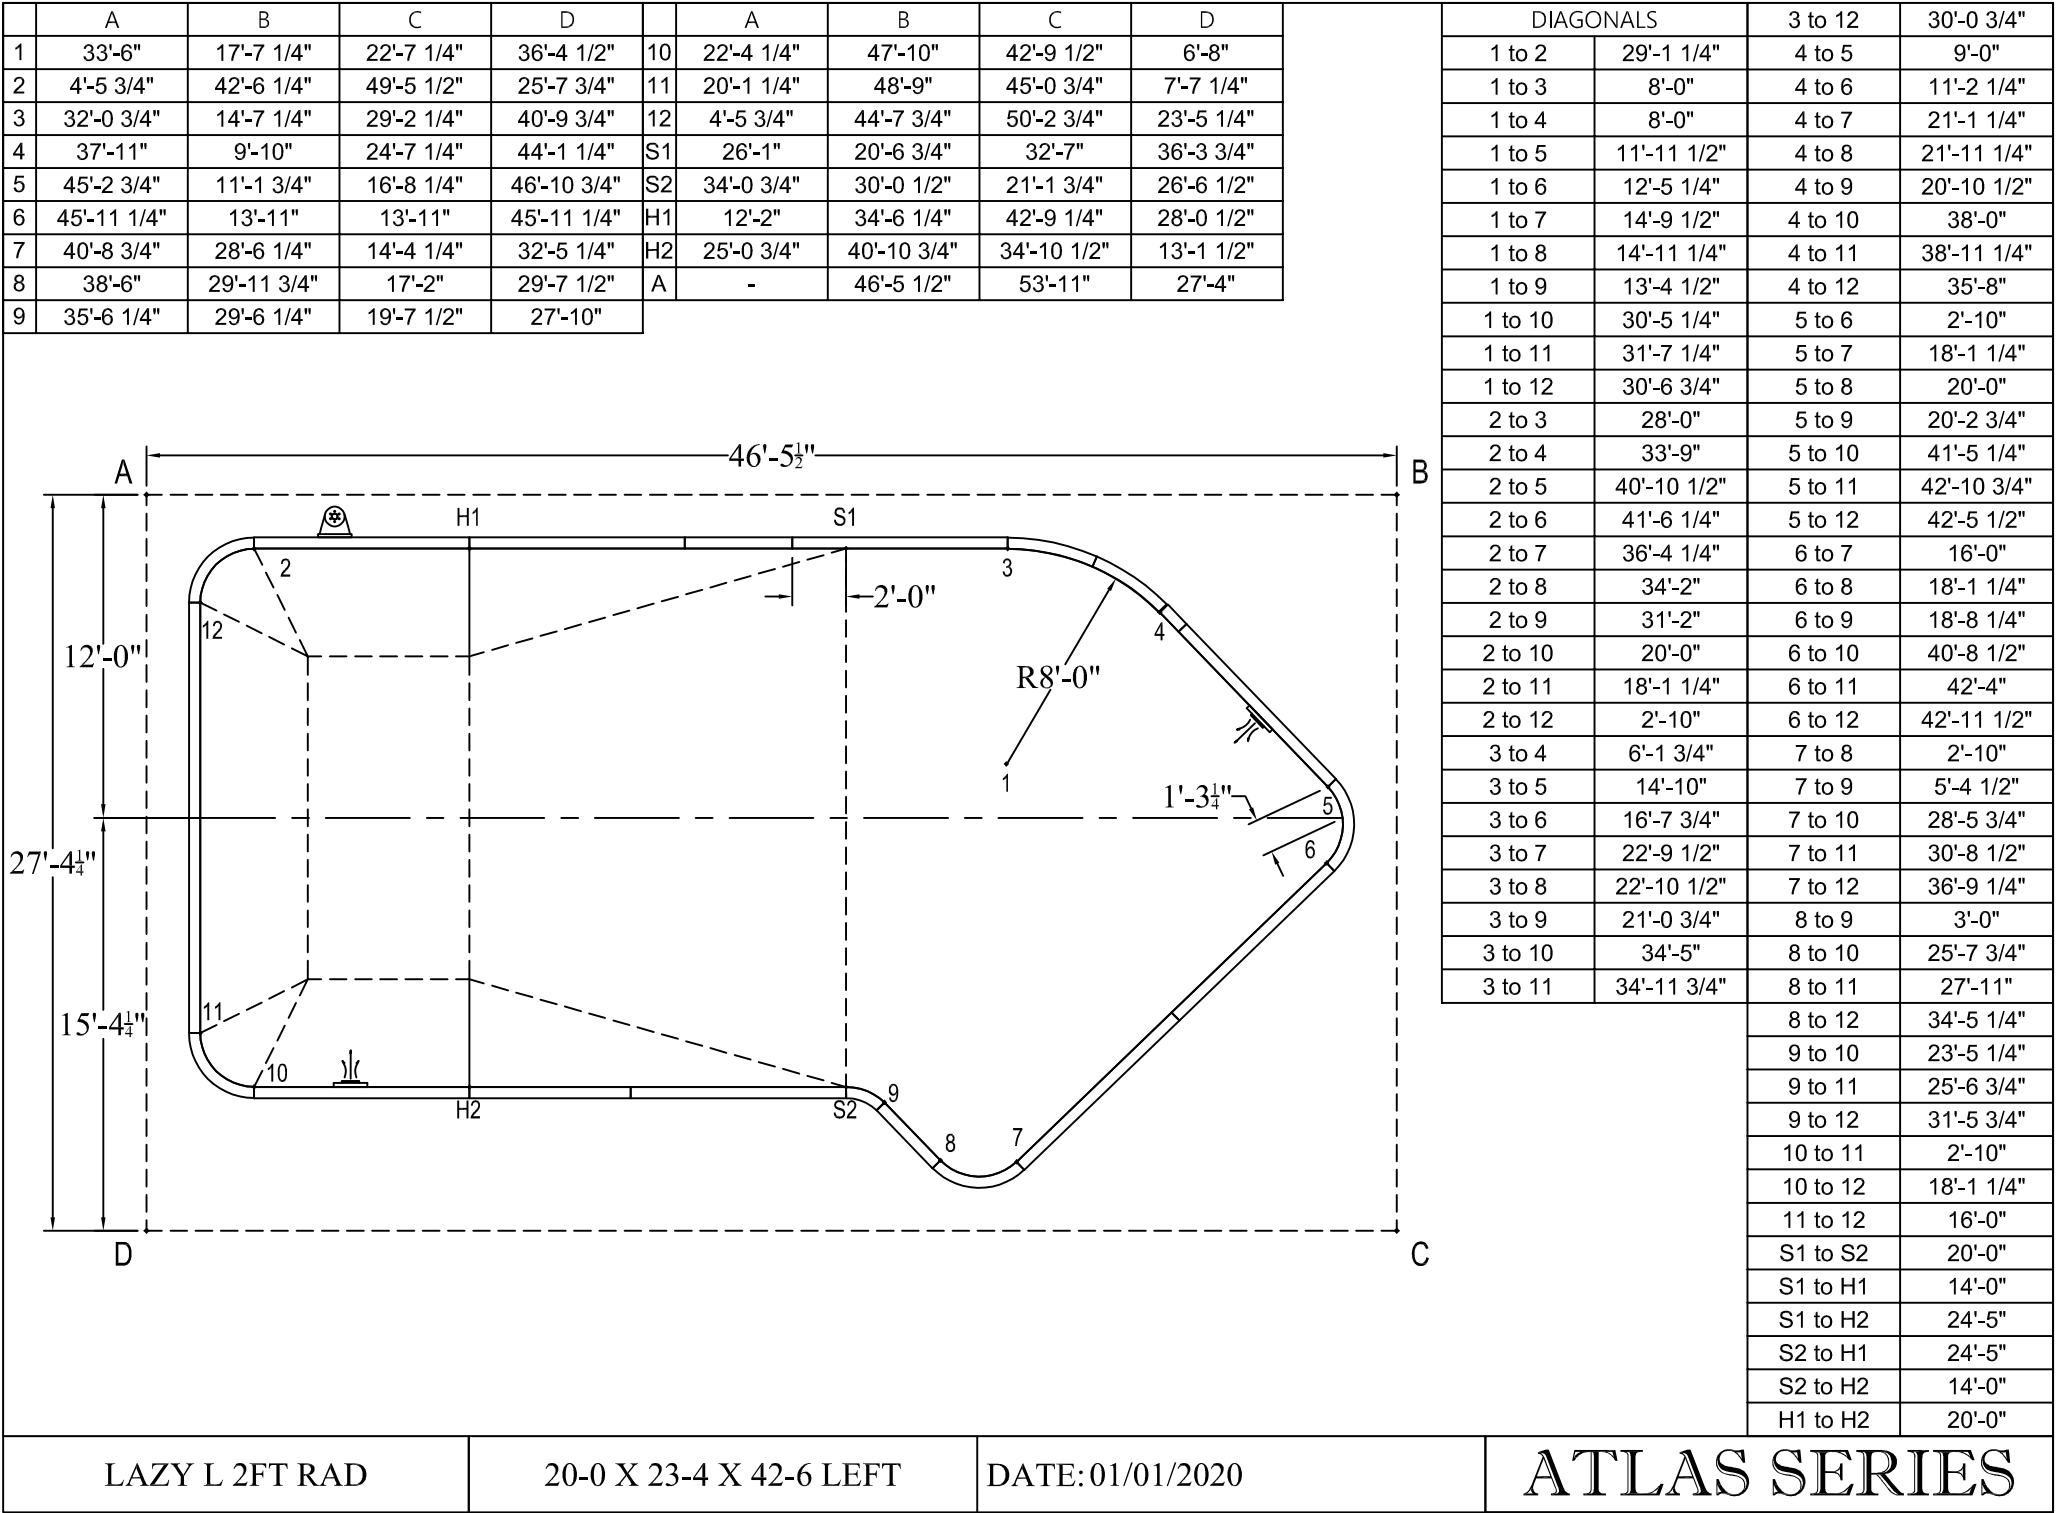

DIAGONALS		3 to 12	30'-0 3/4"
1 to 2	29'-1 1/4"	4 to 5	9'-0"
1 to 3	8'-0"	4 to 6	11'-2 1/4"
1 to 4	8'-0"	4 to 7	21'-1 1/4"
1 to 5	11'-11 1/2"	4 to 8	21'-11 1/4"
1 to 6	12'-5 1/4"	4 to 9	20'-10 1/2"
1 to 7	14'-9 1/2"	4 to 10	38'-0"
1 to 8	14'-11 1/4"	4 to 11	38'-11 1/4"
1 to 9	13'-4 1/2"	4 to 12	35'-8"
1 to 10	30'-5 1/4"	5 to 6	2'-10"
1 to 11	31'-7 1/4"	5 to 7	18'-1 1/4"
1 to 12	30'-6 3/4"	5 to 8	20'-0"
2 to 3	28'-0"	5 to 9	20'-2 3/4"
2 to 4	33'-9"	5 to 10	41'-5 1/4"
2 to 5	40'-10 1/2"	5 to 11	42'-10 3/4"
2 to 6	41'-6 1/4"	5 to 12	42'-5 1/2"
2 to 7	36'-4 1/4"	6 to 7	16'-0"
2 to 8	34'-2"	6 to 8	18'-1 1/4"
2 to 9	31'-2"	6 to 9	18'-8 1/4"
2 to 10	20'-0"	6 to 10	40'-8 1/2"
2 to 11	18'-1 1/4"	6 to 11	42'-4"
2 to 12	2'-10"	6 to 12	42'-11 1/2"
3 to 4	6'-1 3/4"	7 to 8	2'-10"
3 to 5	14'-10"	7 to 9	5'-4 1/2"
3 to 6	16'-7 3/4"	7 to 10	28'-5 3/4"
3 to 7	22'-9 1/2"	7 to 11	30'-8 1/2"
3 to 8	22'-10 1/2"	7 to 12	36'-9 1/4"
3 to 9	21'-0 3/4"	8 to 9	3'-0"
3 to 10	34'-5"	8 to 10	25'-7 3/4"
3 to 11	34'-11 3/4"	8 to 11	27'-11"
		8 to 12	34'-5 1/4"
		9 to 10	23'-5 1/4"
		9 to 11	25'-6 3/4"
		9 to 12	31'-5 3/4"
		10 to 11	2'-10"
		10 to 12	18'-1 1/4"
		11 to 12	16'-0"
		S1 to S2	20'-0"
		S1 to H1	14'-0"
		S1 to H2	24'-5"
		S2 to H1	24'-5"
		S2 to H2	14'-0"
		H1 to H2	20'-0"